


S:\Public Service - Engineering\Hilliard Standards\Drawings\ACAD\Guardrail Detail.dwg, 4/25/2013 8:39:11 AM

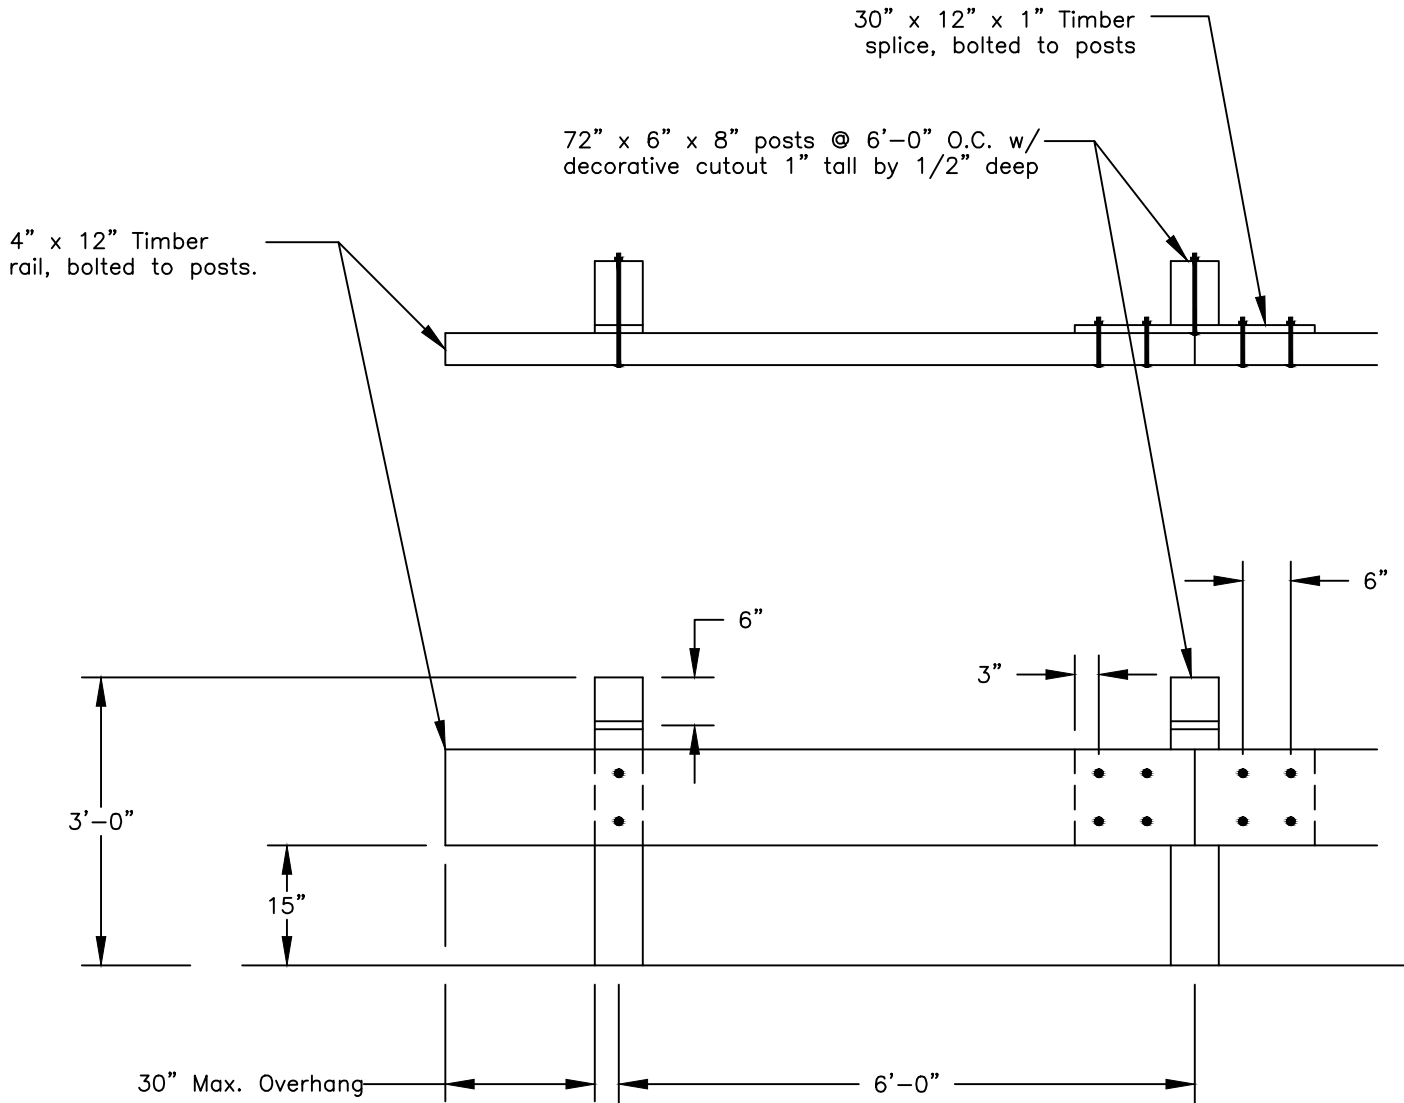

APPROVED

CITY ENGINEER DATE

SCALE: 1" = 2'

4"x12" TIMBER
GUARDRAIL

CITY OF
HILLIARD, OHIO
STANDARD
CONSTRUCTION DRAWING
1/1 GR-1